


C:\Users\jacob_mecham\OneDrive\Documents\Blossom\2 Development\3 Due diligence\07 Engineering & Design\Drawings\Pages\60%CD\DWG04-SHEETS\C-400 FENCE PLAN.dwg
 Saved: 12/10/2024 3:31:05 PM

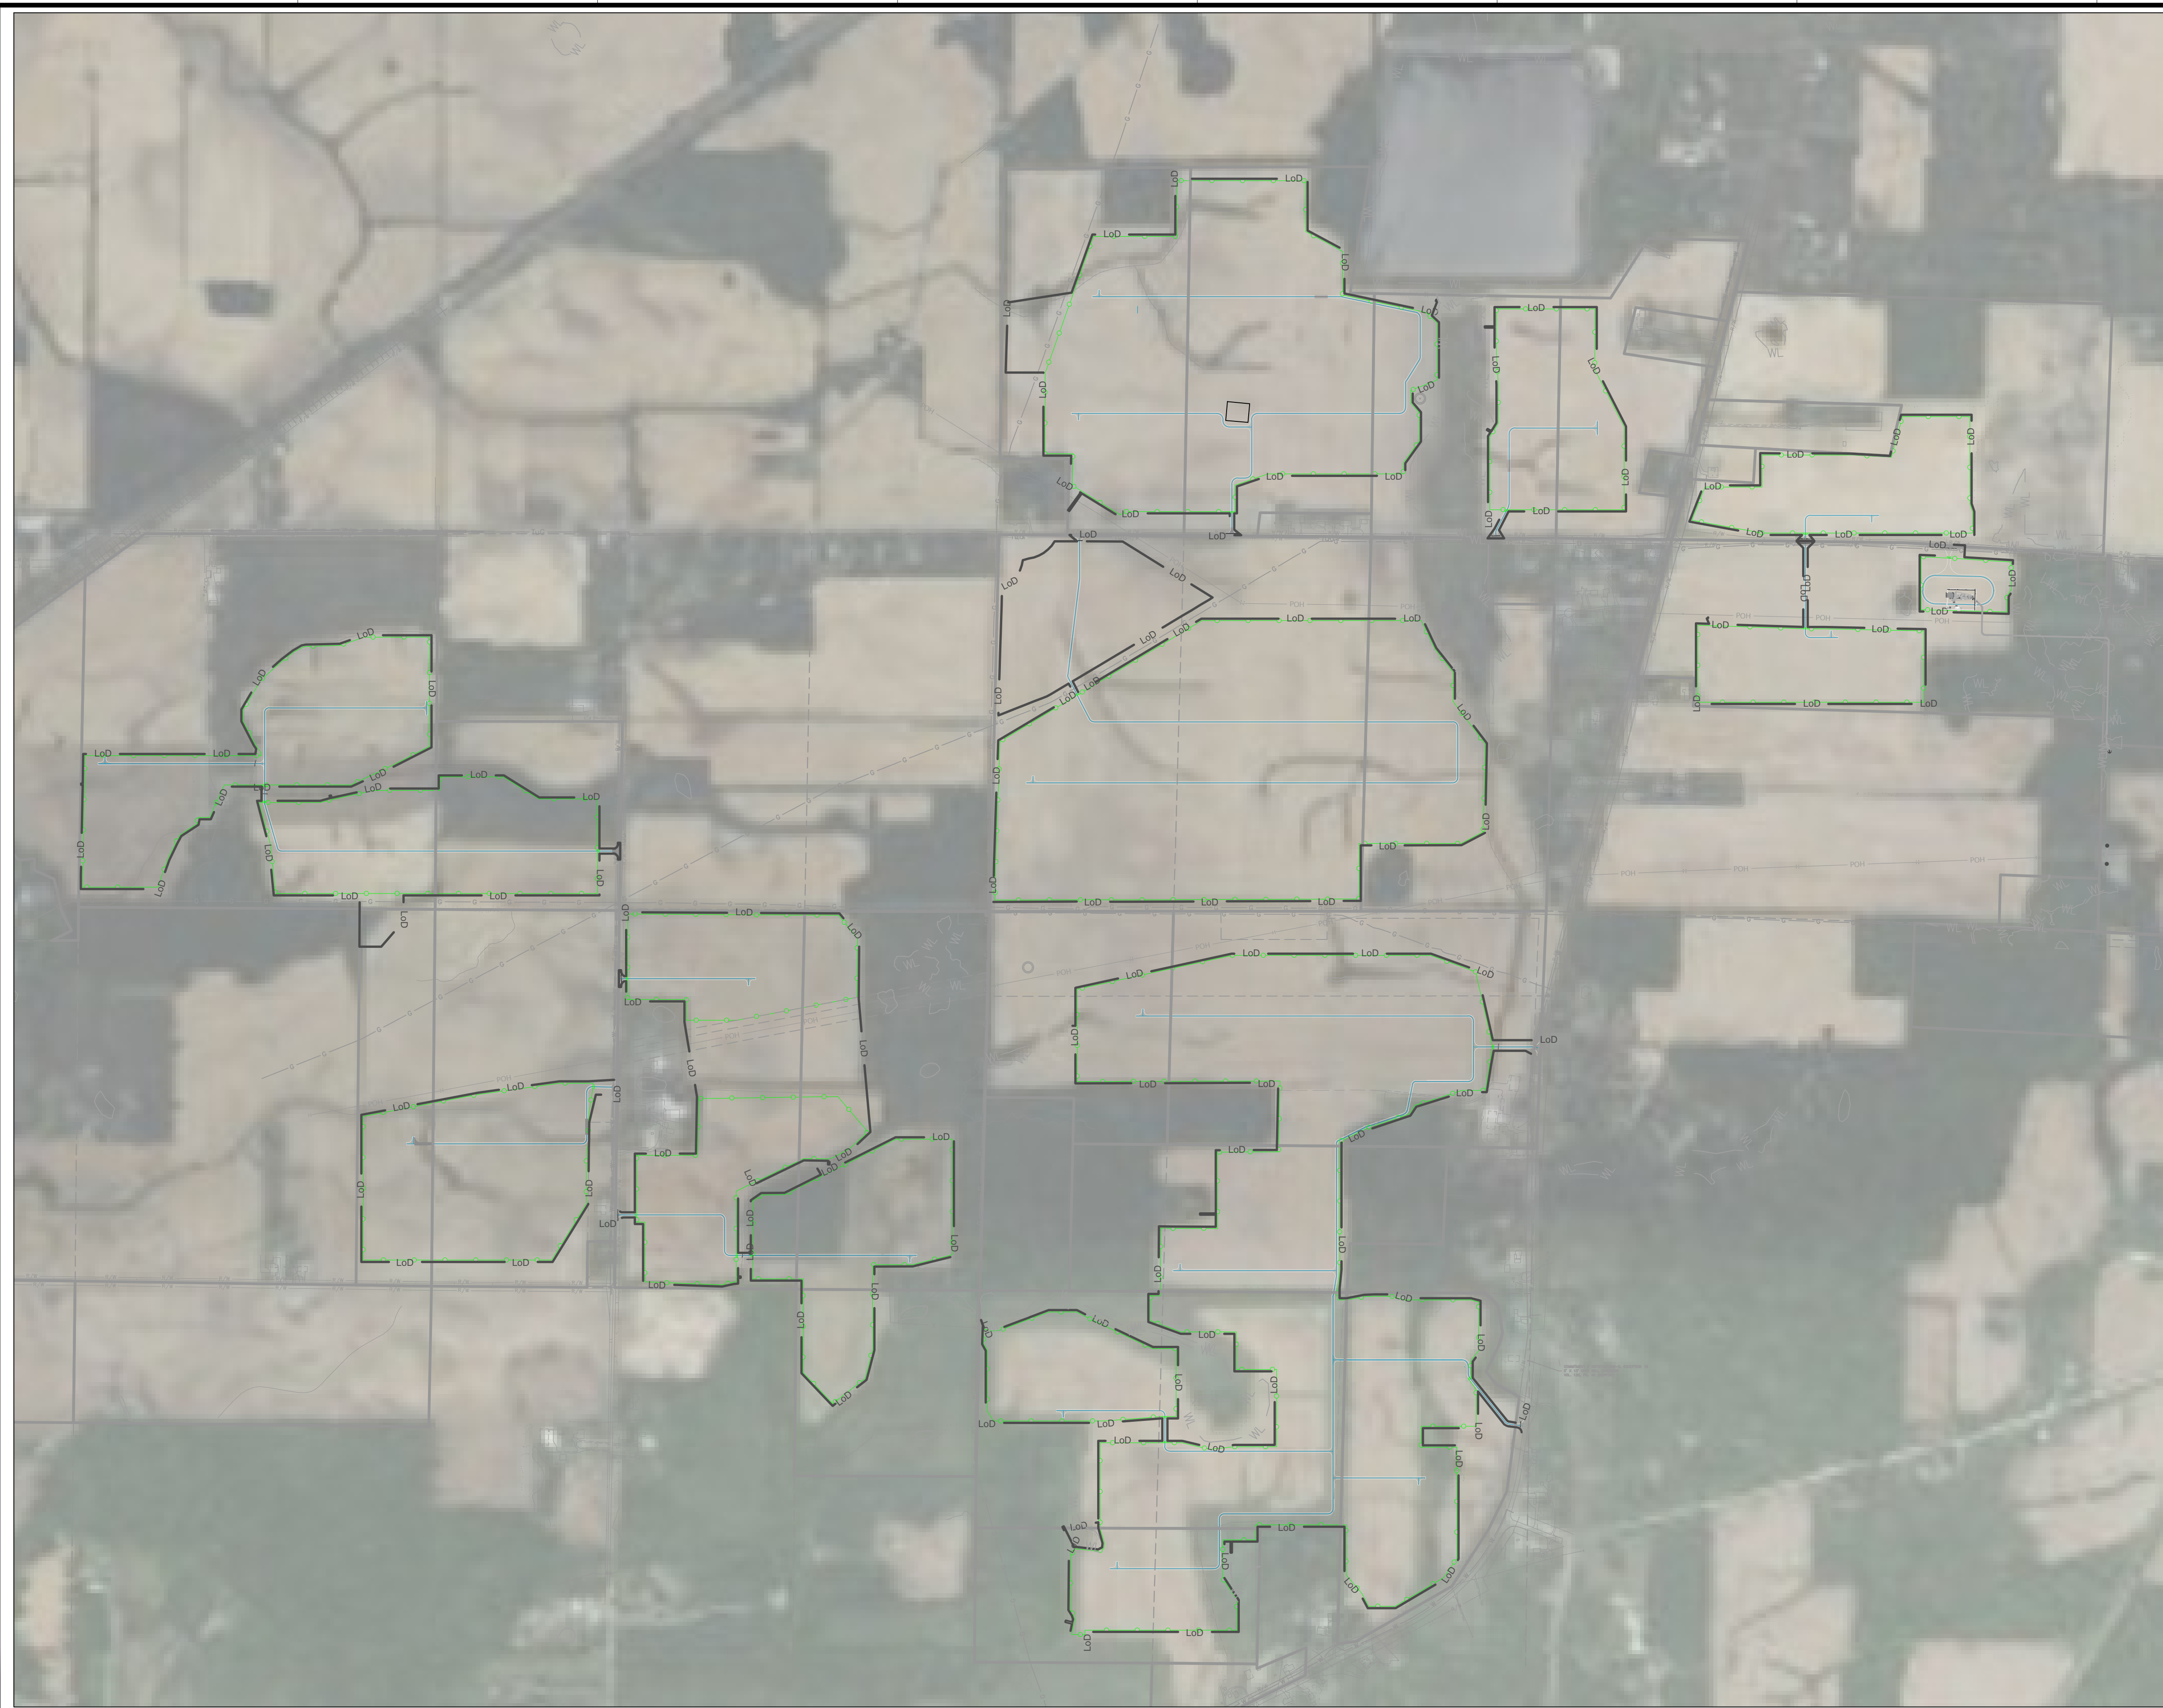

LEGEND

WL	DELINEATED WETLAND
---	DEED LINE
---	LINE NOT SURVEYED
---	ACCESS EASEMENT LINE
---	POWER EASEMENT LINE
X	FENCE
OP	OVERHEAD POWER LINE
STM	STORM LINE
---	EDGE OF TREE LINE
---	UTILITY LINE
R/W	RIGHT OF WAY LINE
---	EDGE OF PAVEMENT
---	ROAD STRIPE
---	WALL
---	CONCRETE
---	DIRT ROAD
---	5' MAJOR EX. CONTOUR
---	1' MINOR EX. CONTOUR
---	ARCHEOLOGICAL AREA
---	STREAM
---	SET BACKS
---	SOLAR ARRAY
---	PROPOSED FENCE
SF	PROPOSED SILT FENCE
---	UGE
---	MEV. VOLTAGE & FIBER DIRECT BURIED TRENCH
LoD	LIMITS OF DISTURBANCE
---	PROPOSED BASINS

Qcells USA Corp.
 300 Spectrum Center Drive
 Suite 500
 Irvine, CA 92618
 WEB www.QcellsUSA.com
 TEL 949-748-5996
 EMAIL usa-info@qcells.com

PRELIMINARY
 NOT FOR
 CONSTRUCTION FOR
 REVIEW AND
 APPROVAL ONLY

CLIENT:



REV	DATE	DRAWN	APPD	DESCRIPTION
1	--/--	--	--	
2	--/--	--	--	
3	--/--	--	--	
4	--/--	--	--	
5	--/--	--	--	

PROJECT NAME:
**BLOSSOM
 60% SUBMITTAL**

ISSUED DATE:	12/06/2024
DRAWN BY:	STAFF
APPROVED BY:	JS
SHEET SIZE:	ANSI D 22X34

SHEET TITLE:
FENCE PLAN

SHEET NUMBER:

